




GENERAL ARRANGEMENT – 4100 SCRAPER LANE 2 OFF  
SCALE 1:30

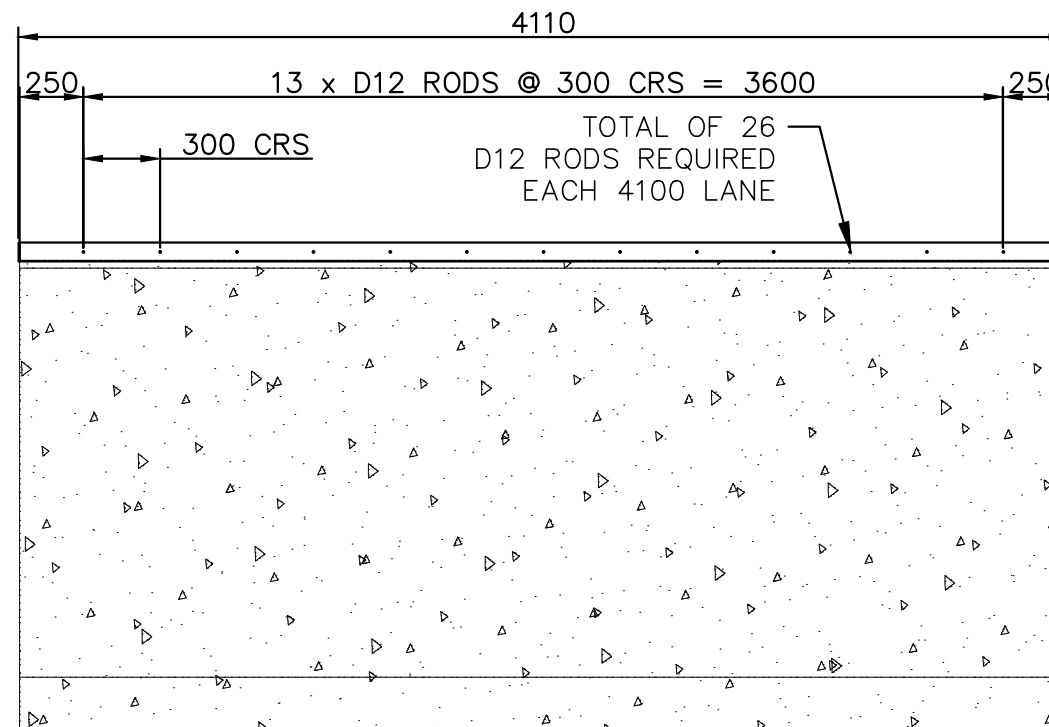


SECTION A  
1:30

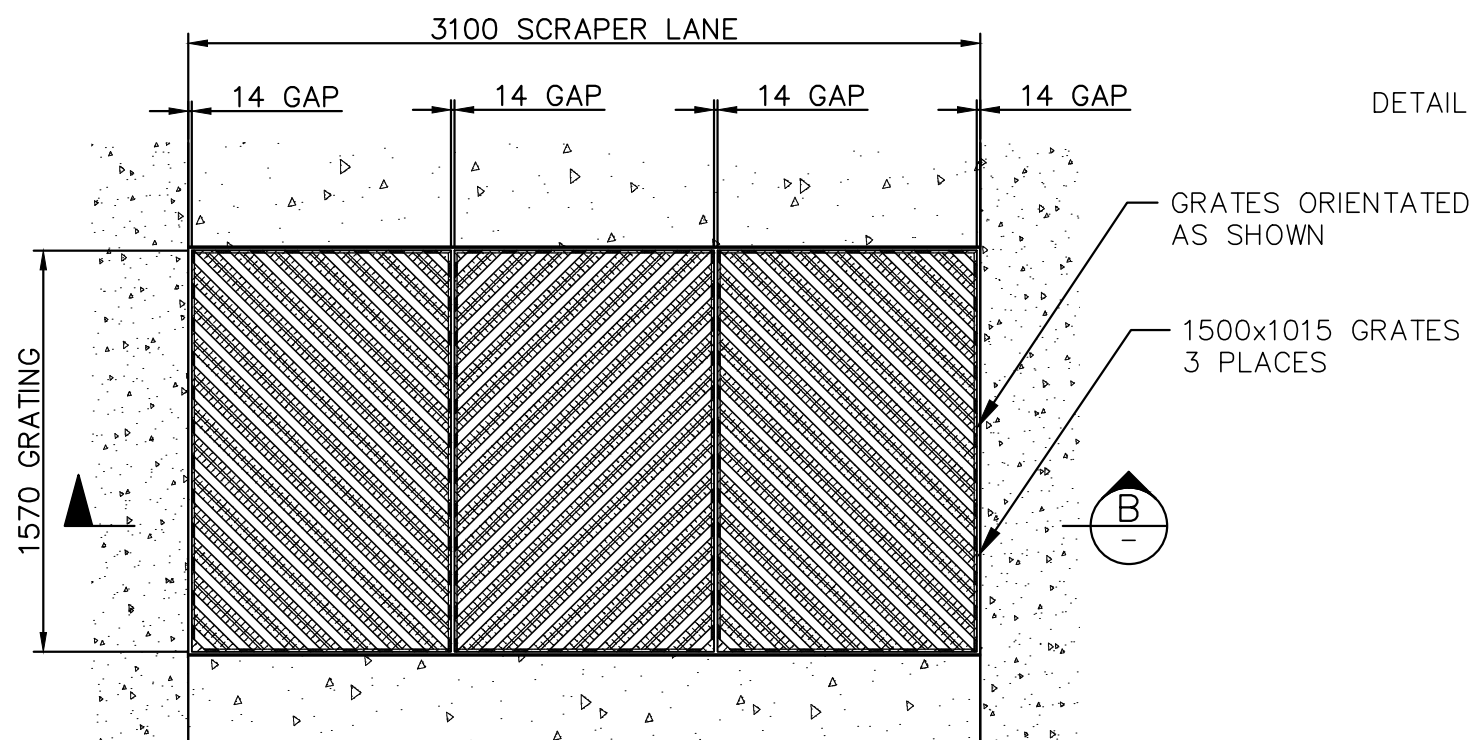


GENERAL ARRANGEMENT – 3100 SCRAPER LANE 2 OFF  
SCALE 1:30

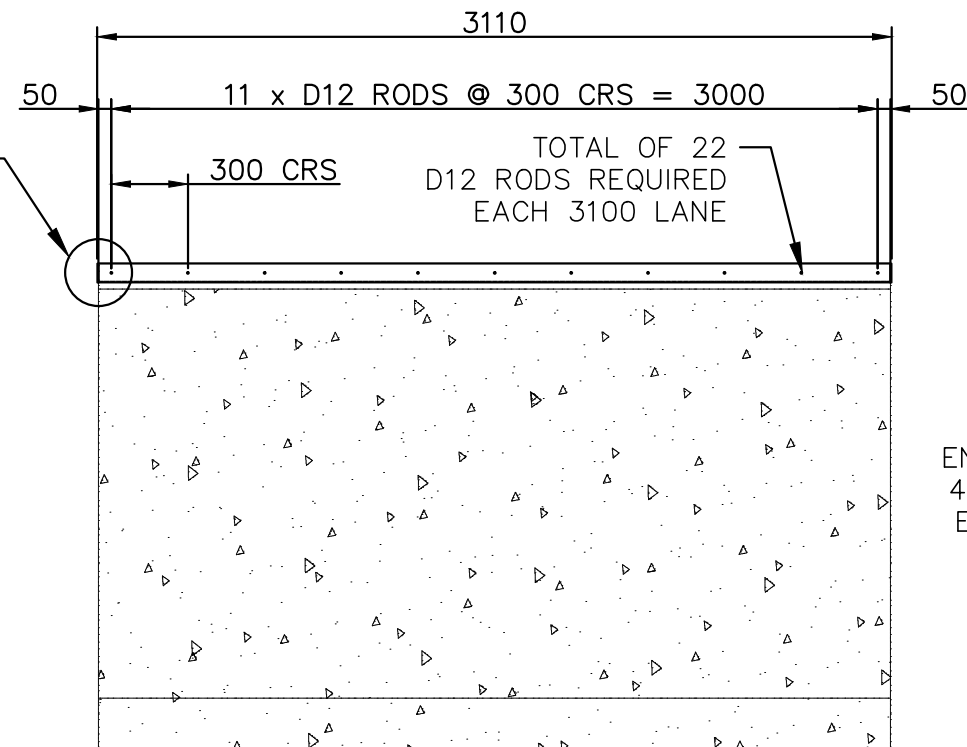

SECTION B  
1:30

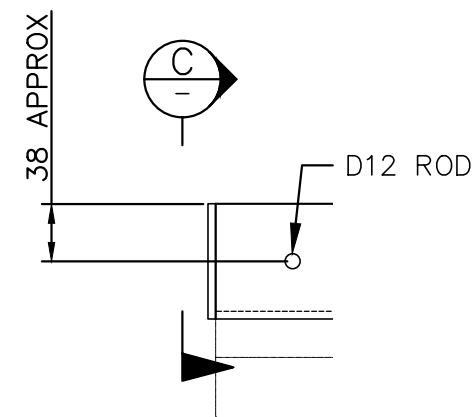

DETAIL 1  
1:5

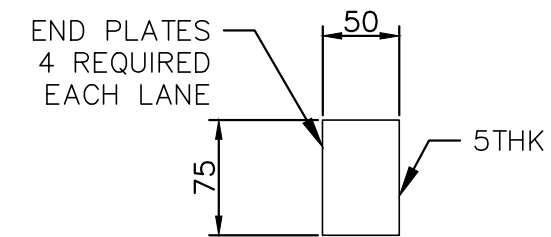

VIEW C  
1:5

NOTES

1. ALL STEELWORK TO BE HOT DIP GALVANISED.
2. EQUAL ANGLES TO BE FABRICATED BY REL GROUP.

0	ISSUED FOR CONSTRUCTION	KP	23.01.14
NO.	REVISION #.	DRAWN.	DATE.

**COPYRIGHT:**  
THIS DRAWING SUPERSEDES ALL PREVIOUS DRAWINGS.  
RAKAIA ENGINEERING LTD CLAIM ALL  
AUTHORSHIP OF THIS WORK AND RETAIN ALL  
INTELLECTUAL AND ARTISTIC COPYRIGHT.  
UNLESS OTHERWISE STATED ALL  
DIMENSIONS IN MILLIMETRES

DRAWN: KP  
CHECKED:  
APPROVED:  
DATE 23.01.2014  
SCALE 1:30 UNO

70 BOWEN ST  
RAKAIA  
NEW ZEALAND  
PH: 64 3 302 7305  
FAX: 64 3 302 5213  
EMAIL: design@relgroup.co.nz



TITLE  
PANNETTS DAIRIES LIMITED  
GRATES

JOB NUMBER	SHT #
1012	01
DRAWING #	REV
001	0