

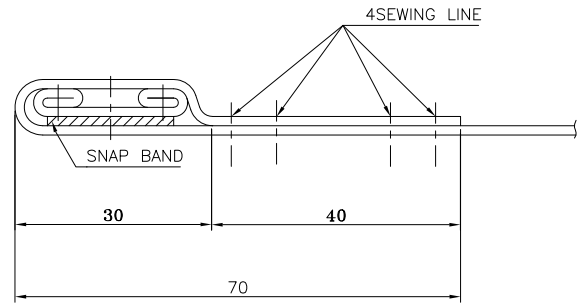



NO.	N A M E	QTY	MATERIAL	WEIGHT(KG)		REMARKS
				PER ONE	TOTAL	
1	FILTER BAG	2400	NOMEX	5	12000	ø160x6500L

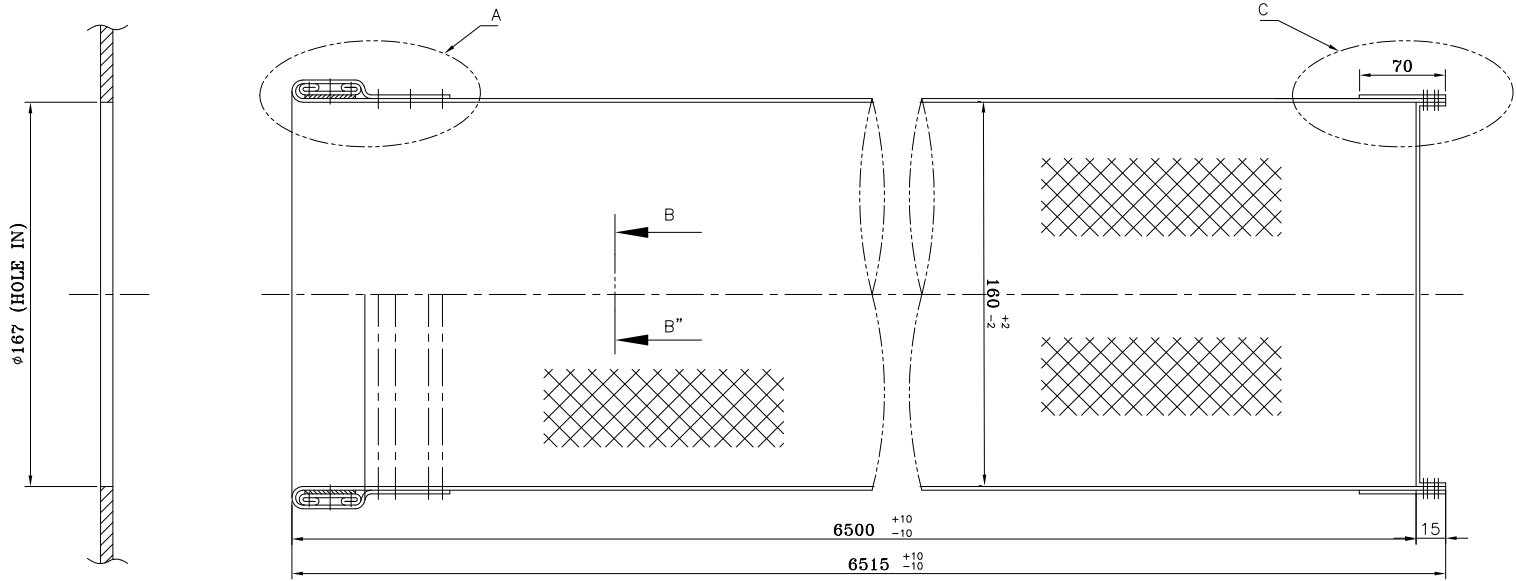

DETAIL A

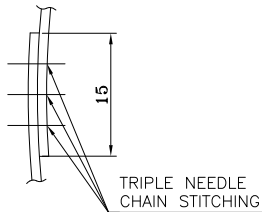

SECTION B-B

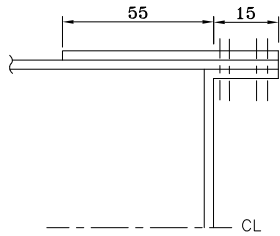

DETAIL C

FOR CONSTRUCTION

△						
△						
△						
△						
△	06.JUL,'15	FOR CONSTRUCTION	S.B.SONG	H.S.O	H.C.KWON	B.U.MOON
△	24.APR,'15	FOR CONSTRUCTION	S.B.SONG	H.S.O	H.C.KWON	B.U.MOON
△	20.OCT,'14	FOR APPROVAL	S.B.SONG	H.S.O	H.C.KWON	B.U.MOON
REV.	DATE	DESCRIPTION	DRAWN	CHK'D	REV'D	APP'D
PROJECT NAME :						
COAL POWER PLANT(CPP) PROJECT - CFB BOILERS						
OWNER :						
SUPPLIER						
△ HYUNDAI HEAVY INDUSTRIES CO.,LTD.						
DRAWN	S.B.SONG	TITLE : FILTER BAG (4/5)				
CHK'D	H.S.O					
REV'D	H.C.KWON					
APP'D	B.U.MOON	DWG. NO. CPP-CS-A3-10701-30				
JOB NO. (OWNER)						
JOB NO. (HHI)	B1402A	SCALE	1/3	DATE	'15.04.24	REV. 1