

COMMERCIAL BUILDERS,
PROJECT MANAGERS,
PLANNERS & DESIGNERS




T 03 8787 3000 F 03 8787 3025
48-58 Cyber Loop, Dandenong South VIC 3175

<i>No.</i>	<i>Date</i>	<i>Description</i>

A01-Render




900Wx450D Support Bracket

Project number	TBC		
Date:	22/10/2021		
Drawn by	PS		
Checked by	--	Scale@A3	1:2

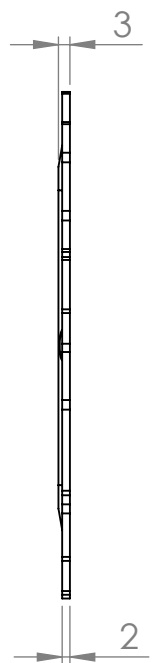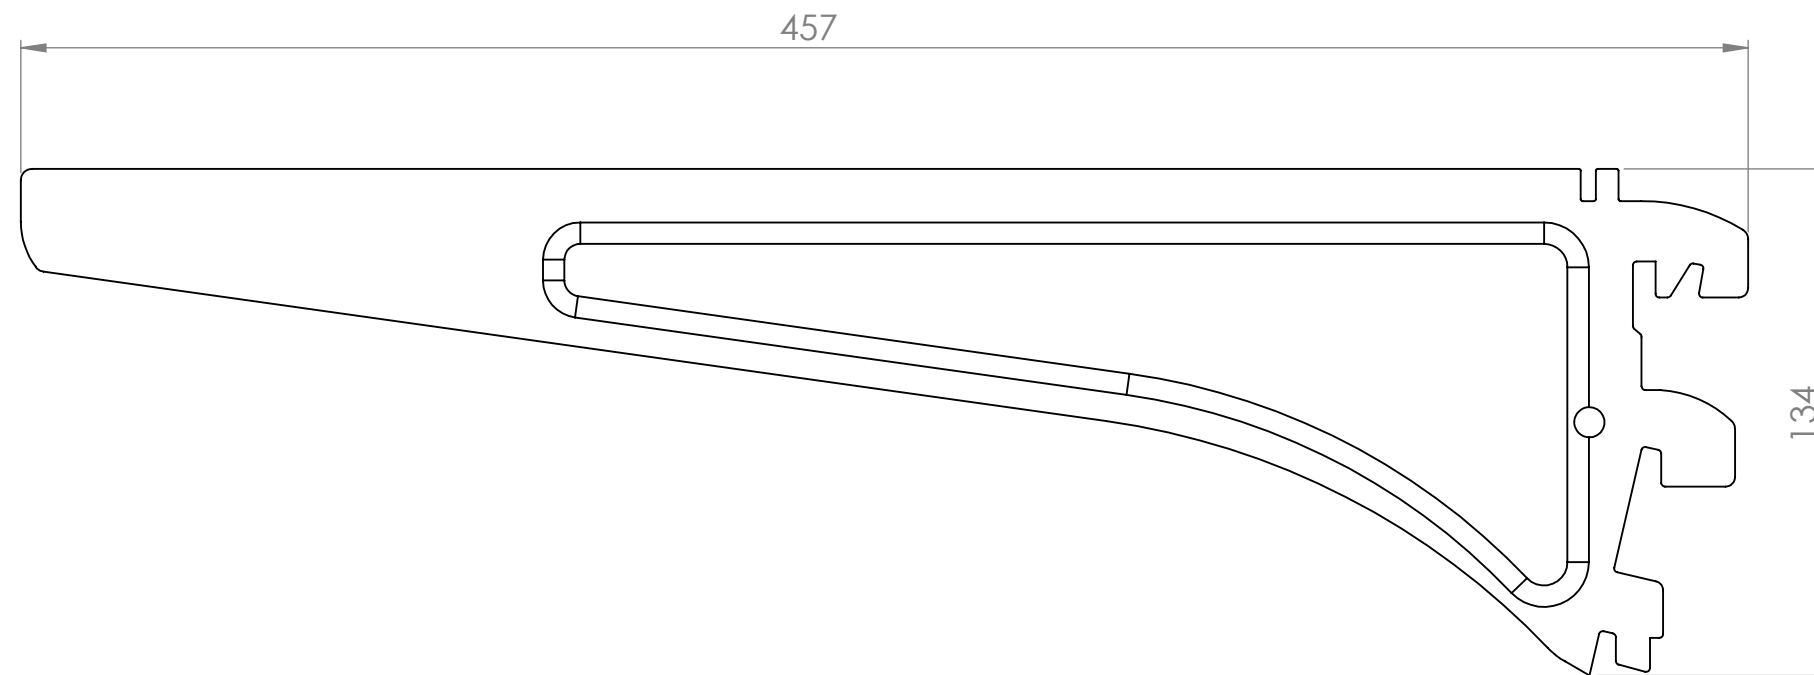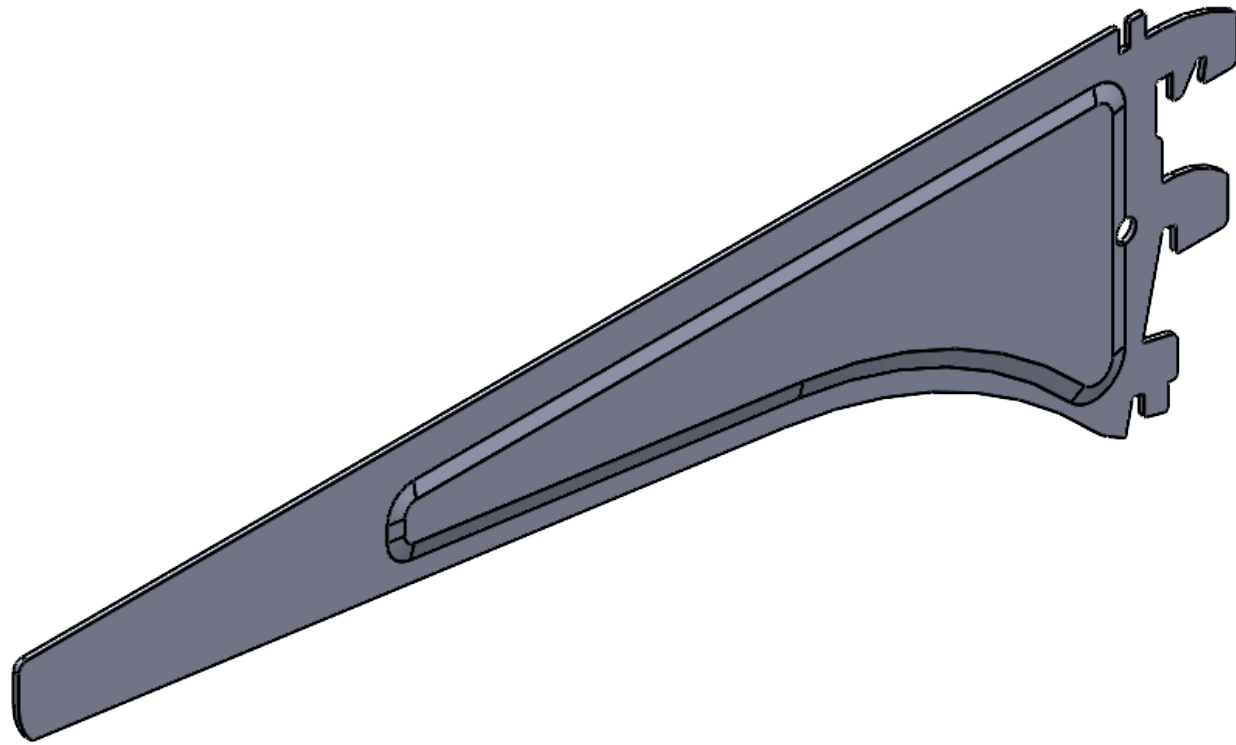

No.	Date	Description

A03-Dimensions		900Wx450D Support Bracket	
Project number	TBC		
Date:	22/10/2021		
Drawn by	PS		
Checked by	--	Scale@A3	1:2

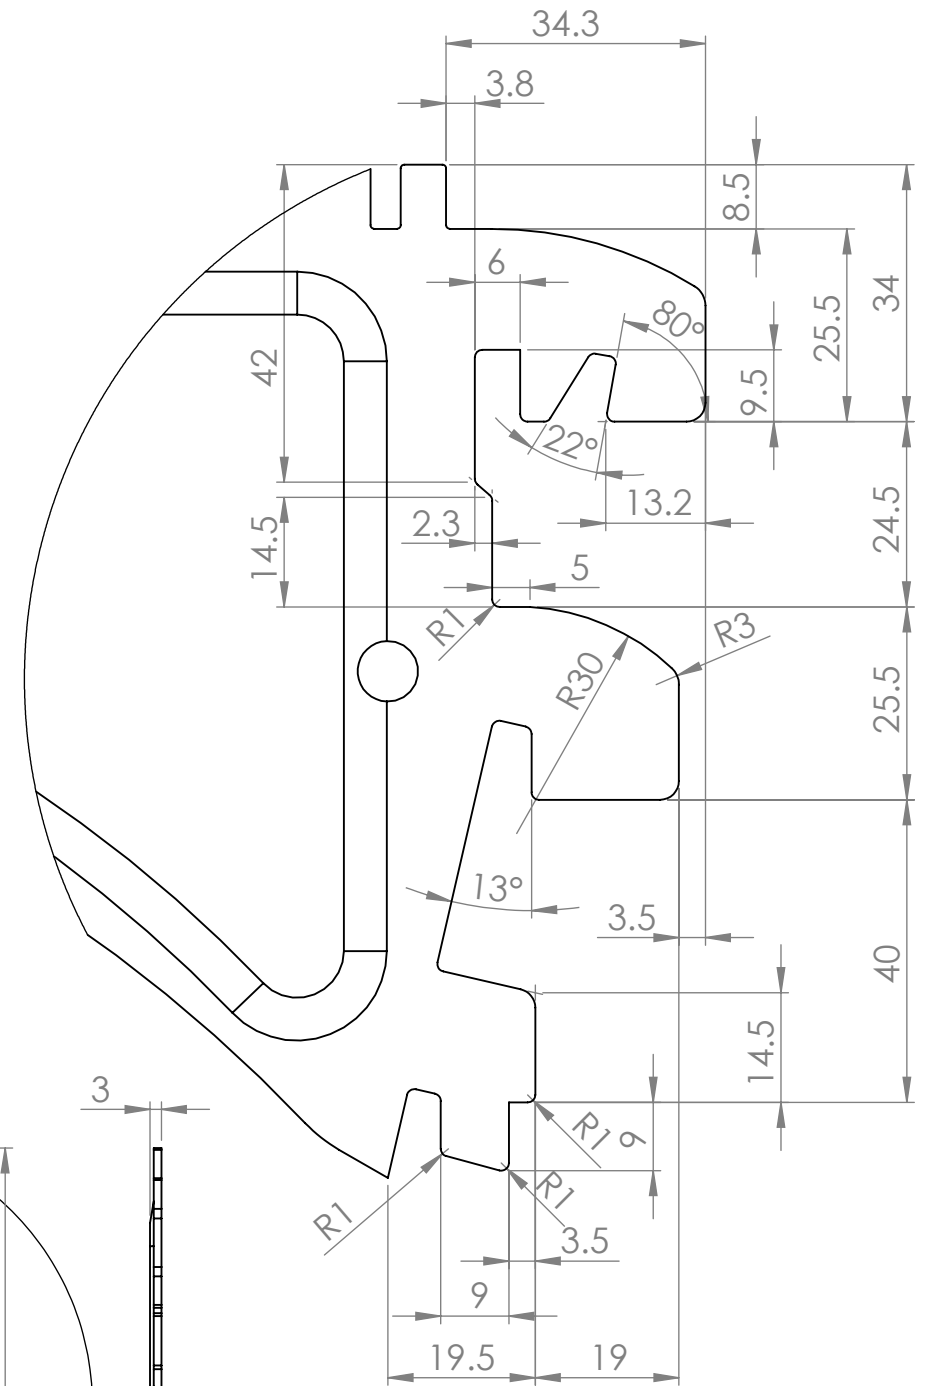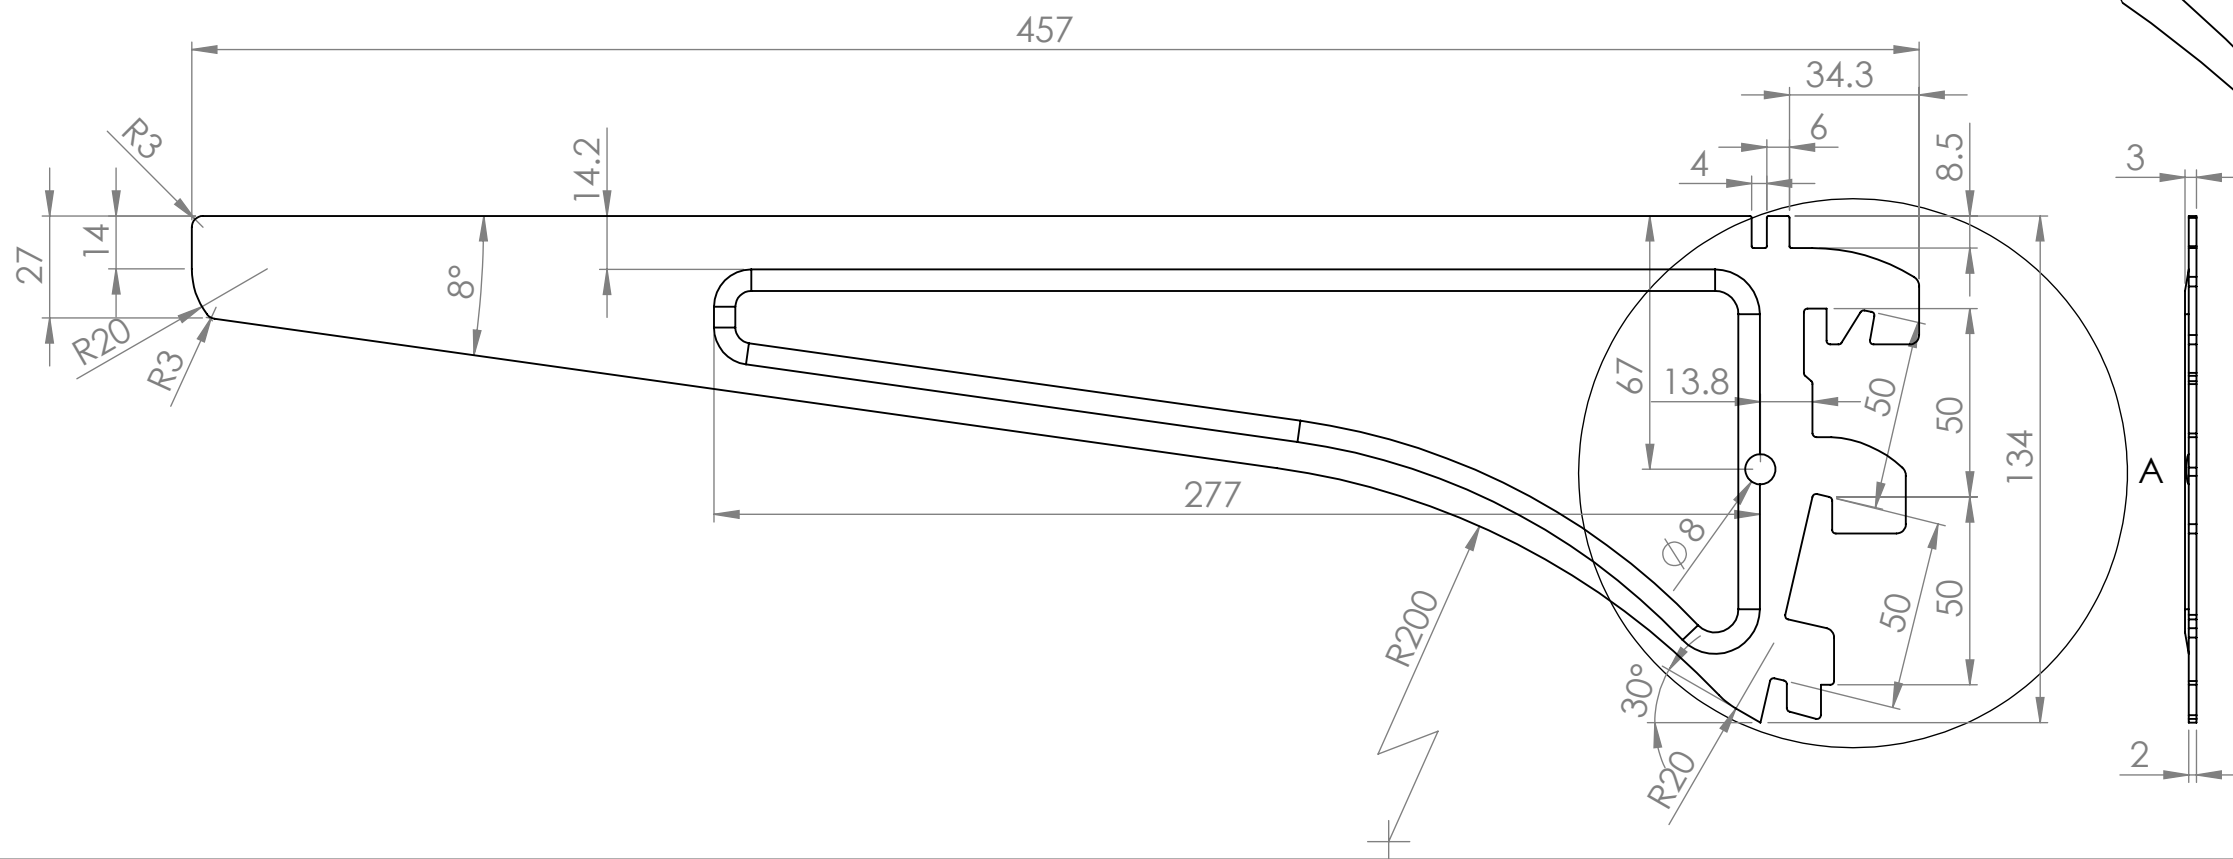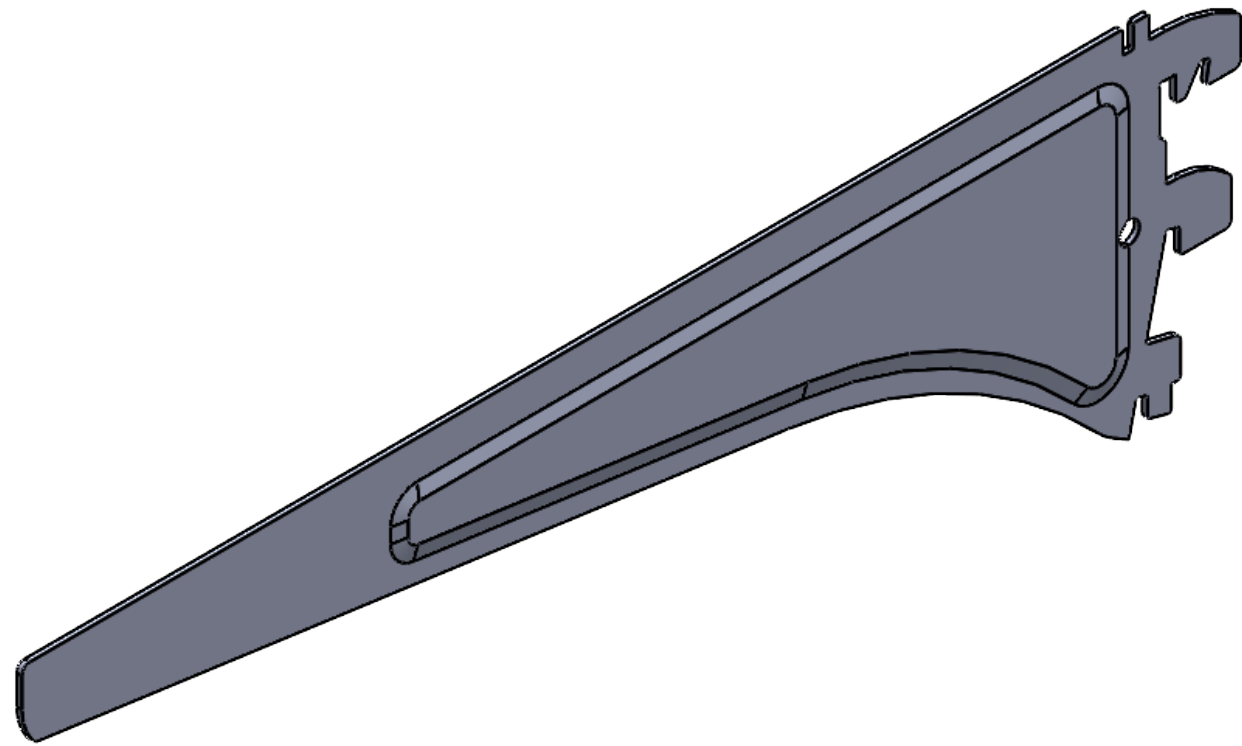

No.	Date	Description

Project number	TBC	Scale@A3 1:2
Date:	22/10/2021	
Drawn by	PS	
Checked by	--	