


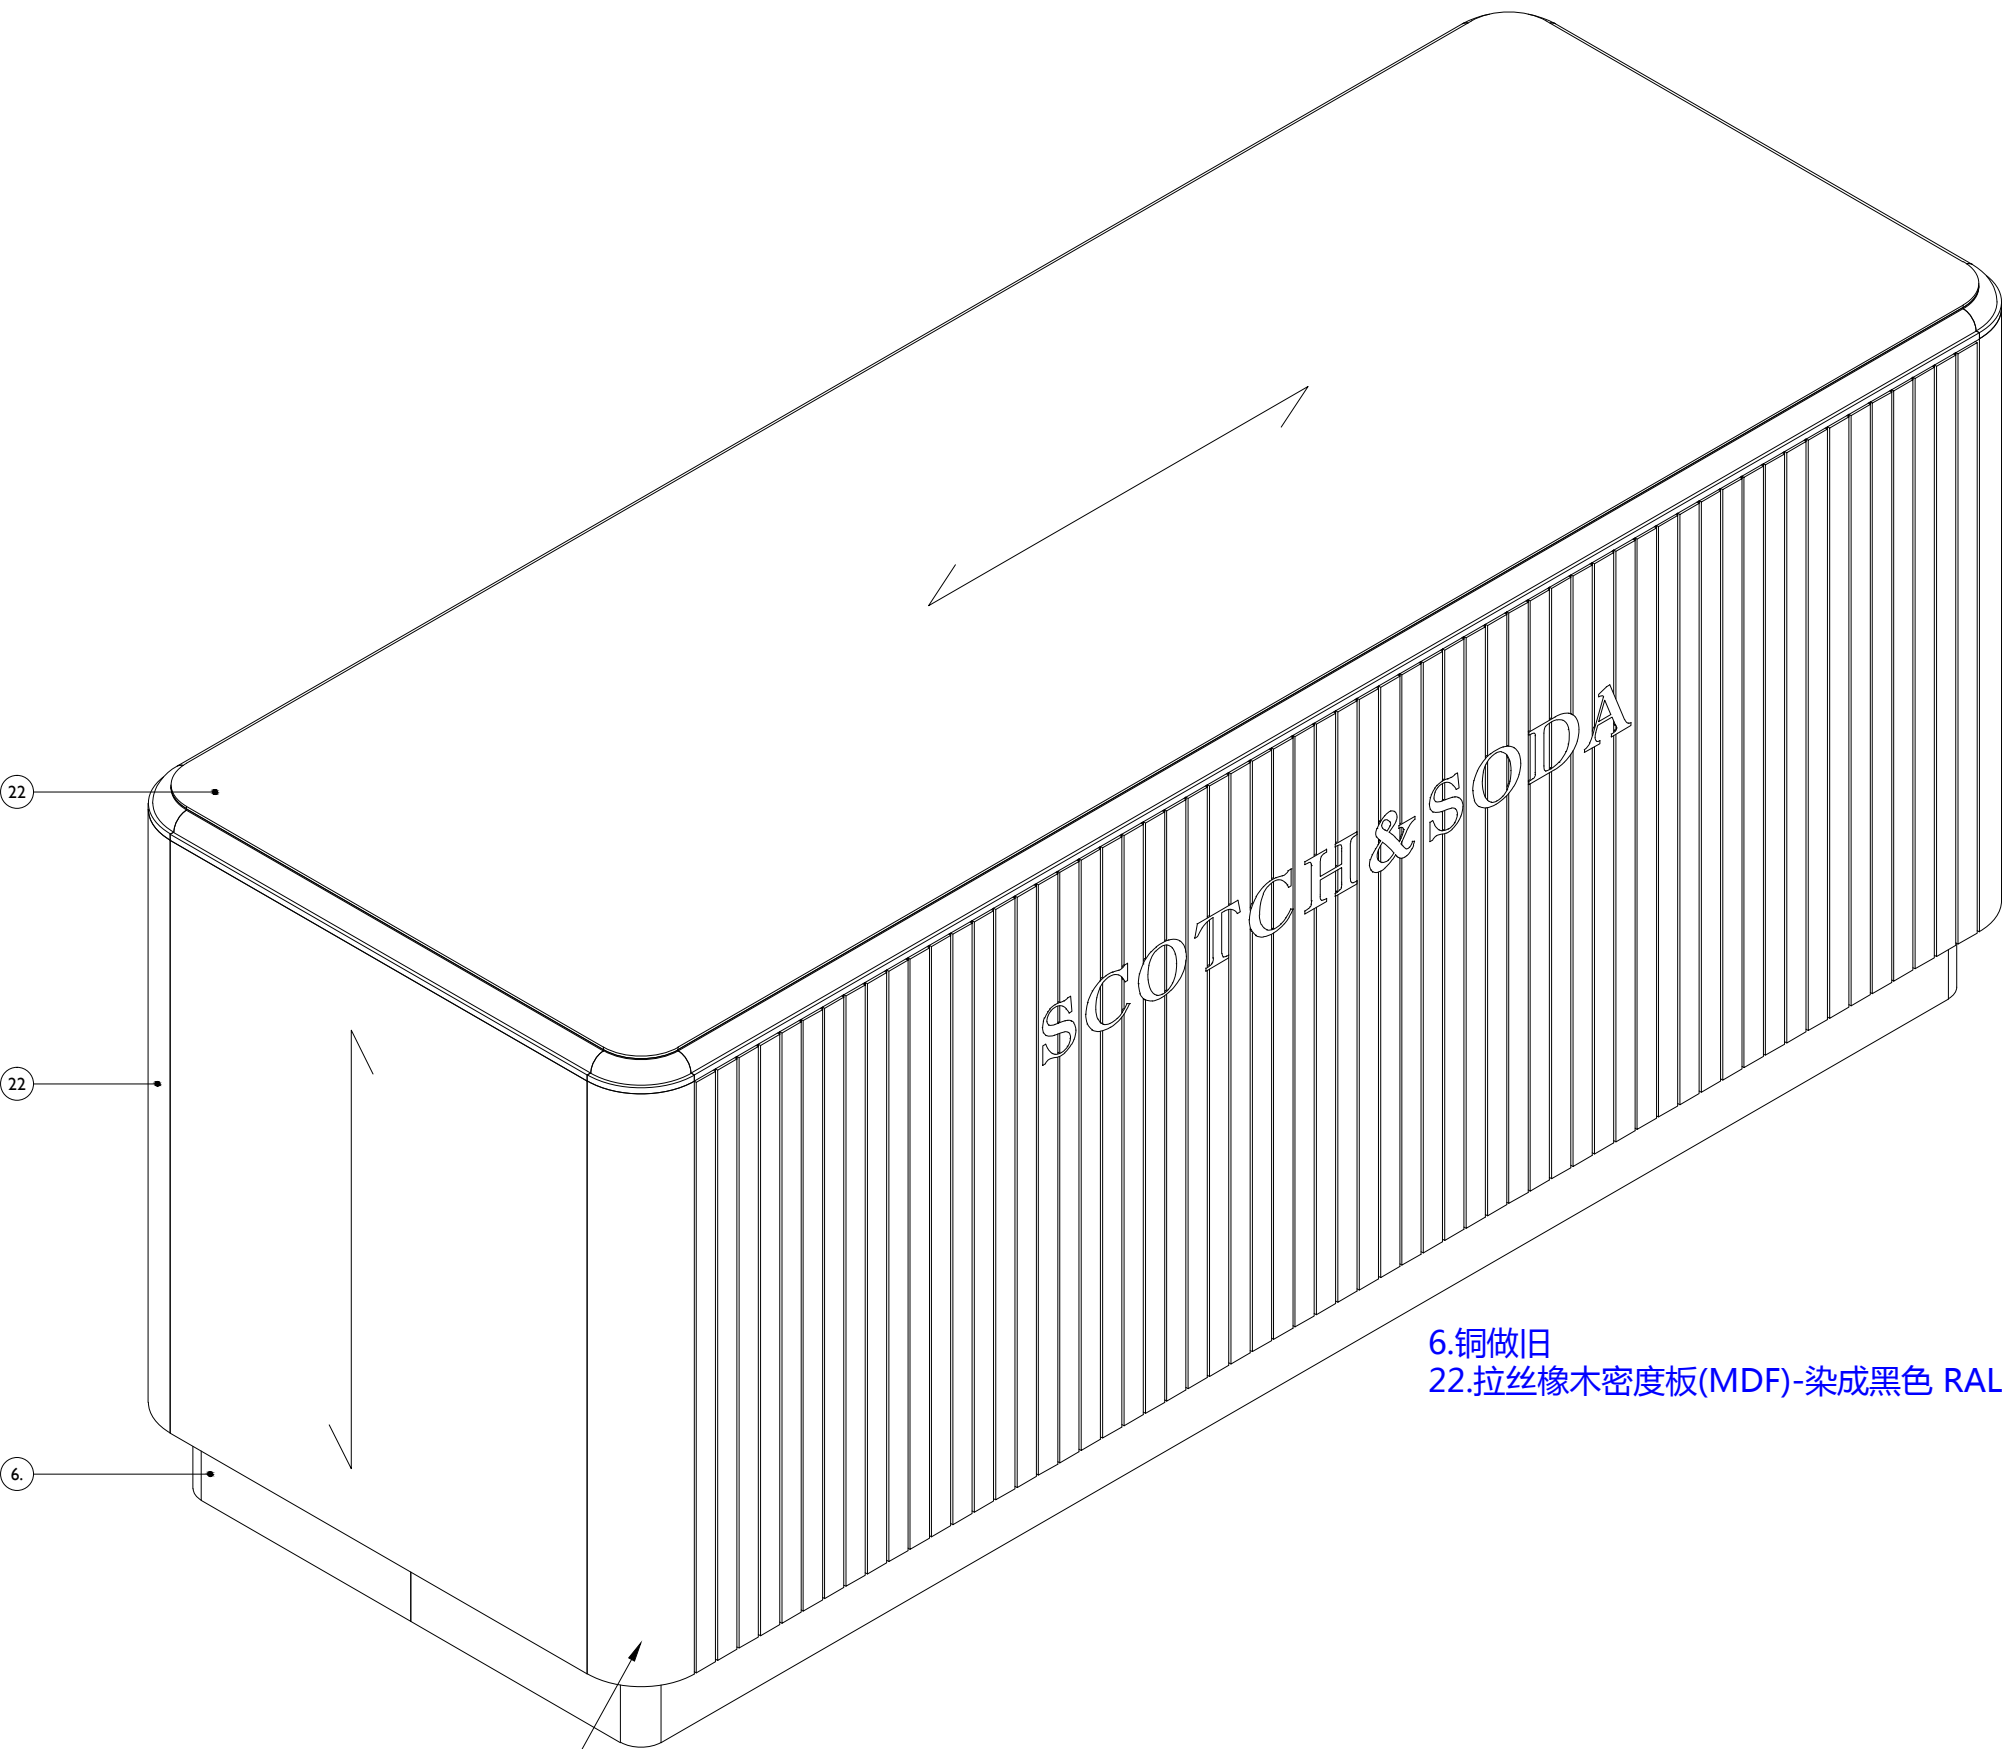

Solid Oak - Black Stain RAL 9005 15%

实木橡木-染成黑色RAL9005 15%光泽度

6.铜做旧
22.拉丝橡木密度板(MDF)-染成黑色 RAL9005 15%光泽度

MATERIALS DESCRIPTION

Scotch & Soda SIS

Pos.	Sample Nbr.	Finish name
1	SC-WD-01	MDF Full Core Black - Clear Coat (B1)
2	SC-WD-02	MDF Brushed Oak - Dark Stain (B1)
3	SC-WD-03	Solid Oak - Dark Stain (B1)
4	SC-WD-04	MDF Naturel (B1)
5	SC-ME-01	Metal - RAL9005 Matte Fine Structure
6	SC-ME-02	Aged Brass
7	SC-ME-03	Aged Brass Sheet Metal
8	SC-ME-04	Zinc Coated Steel
9	SC-ME-05	Metal RAL9005 - 30%
10	SC-GL-01	Strengthened Clear Glass
11	SC-GL-02	Clear Acrylic - Glass Look
12	SC-GL-03	Frosted Acylic
13	SC-GL-04	Clear Acrylic
14	SC-MI-05	Brown Leather
15	SC-MI-06	Rubber Ring - Black
16	SC-MI-07	BN Fusion Wallpaper Ambio
17	SC-MI-08	Dark Light Blocking Fabric
18	SC-MI-09	LED strip - 4000K 400Lm 12W
19	SC-MI-10	Brass Knuckle
20	SC-WD-05	Plywood
21	SC-ME-08	Aluminum
22	SC-WD-06	MDF Brushed Oak - Black Stain Ral 9005 15%

Note: Please refer to detailed material overview for additional specifications

Note: All materials and finishes must be according to sample

02	05-04-2017	EF		changed doors from 2 to 3 and logo size
01	08-12-2016	JDB		Added text
Rev.	Date	Drawn	Check	Description

Project: SCOTCH & SODA Shop in Shop	
Article No.: SCB101-00A	
Article Name: Uni table - cabinet 1302x490x570mm	
Reference No.:	APPROVED




SCOTCH&SODA®
AMSTERDAM COUTURE

Variations on dimensions without tolerance values are according ISO 2768 mk		Units:	mm	Drawn:	JDB	Size:	A3
		Scale:	1:5	Date:	02-12-2016	Sheet:	1/8


This drawing remains our property and must be returned immediately at our request. It is prohibited to distribute or show this drawing to any third party or company. This drawing is copyrighted and any unauthorized use, distribution, reproduction or modification is illegal and must be compensated



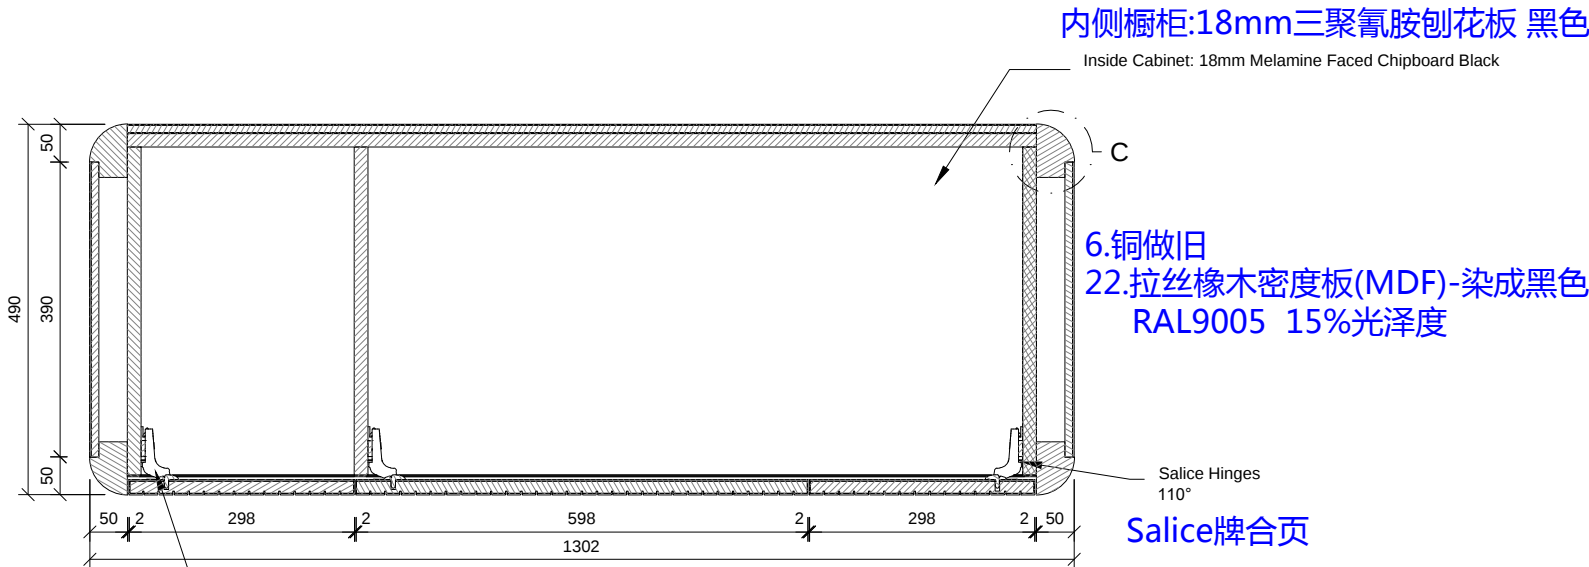


SECTION A (1:10)

截面A

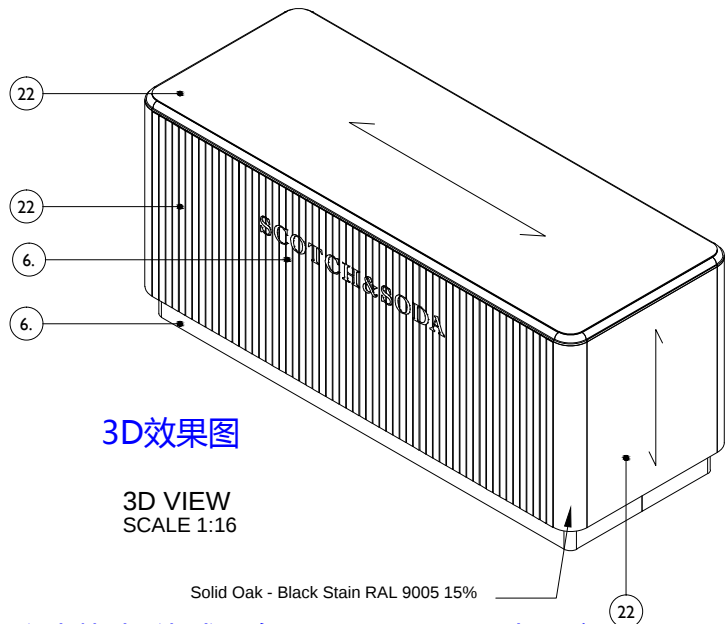


实木橡木-染成黑色RAL9005 15%光泽度

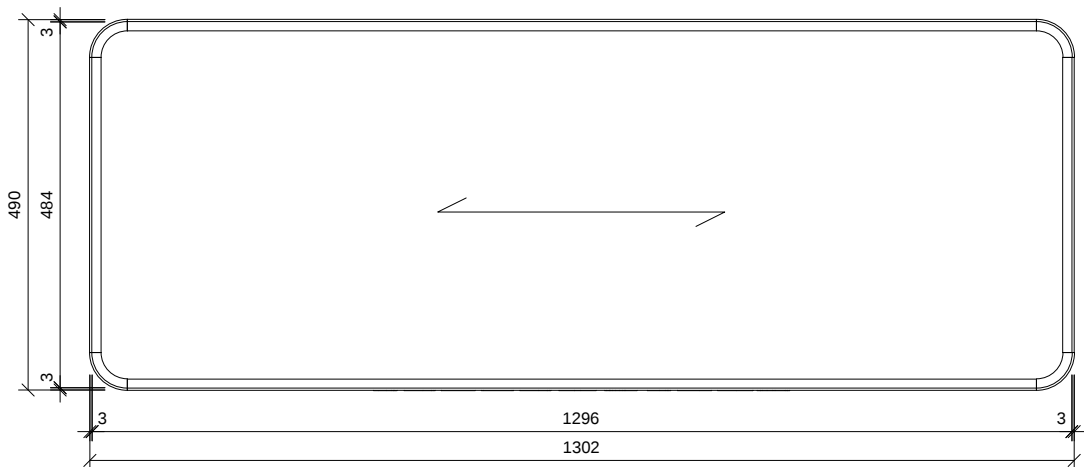


TOP VIEW
SCALE 1:10

俯视图

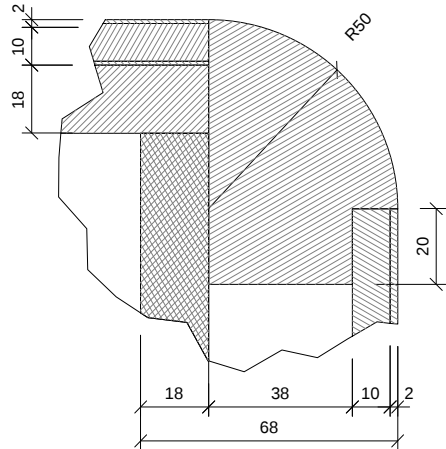


DETAIL C (1:2)

细节C

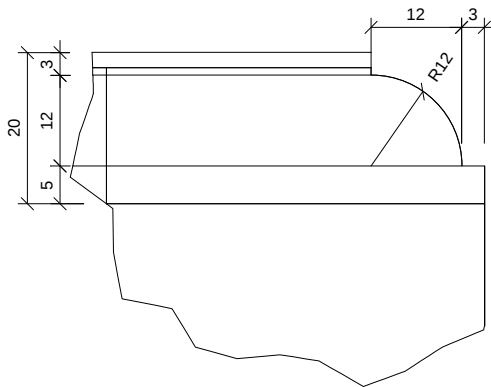


DETAIL B (1:1)

细节B

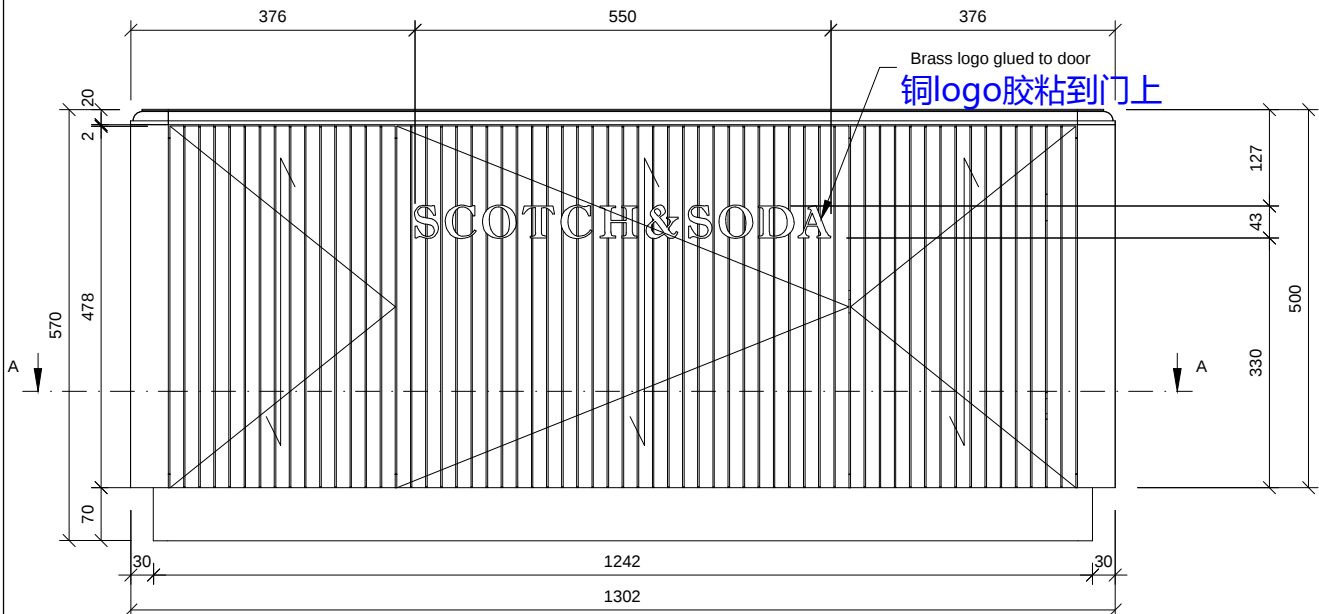

FRONT VIEW
SCALE 1:10

正面图

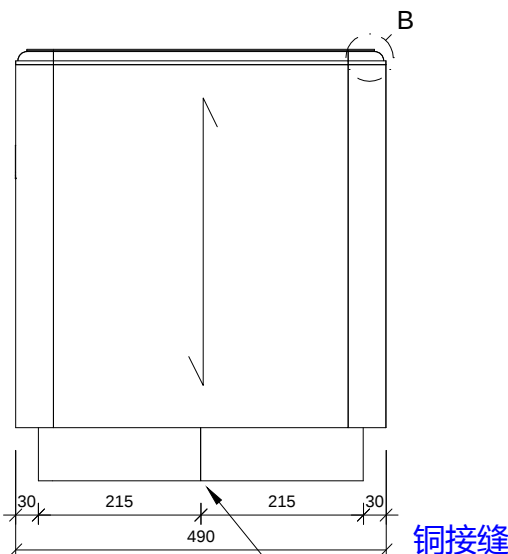

SIDE VIEW
SCALE 1:10

侧视图

MATERIALS DESCRIPTION

Scotch & Soda SIS

Pos.	Sample Nbr.	Finish name
1	SC-WD-01	MDF Full Core Black - Clear Coat (B1)
2	SC-WD-02	MDF Brushed Oak - Dark Stain (B1)
3	SC-WD-03	Solid Oak - Dark Stain (B1)
4	SC-WD-04	MDF Naturel (B1)
5	SC-ME-01	Metal - RAL9005 Matte Fine Structure
6	SC-ME-02	Aged Brass
7	SC-ME-03	Aged Brass Sheet Metal
8	SC-ME-04	Zinc Coated Steel
9	SC-ME-05	Metal RAL9005 - 30%
10	SC-GL-01	Strengthened Clear Glass
11	SC-GL-02	Clear Acrylic - Glass Look
12	SC-GL-03	Frosted Acylic
13	SC-GL-04	Clear Acrylic
14	SC-MI-05	Brown Leather
15	SC-MI-06	Rubber Ring - Black
16	SC-MI-07	BN Fusion Wallpaper Ambio
17	SC-MI-08	Dark Light Blocking Fabric
18	SC-MI-09	LED strip - 4000K 400Lm 12W
19	SC-MI-10	Brass Knuckle
20	SC-WD-05	Plywood
21	SC-ME-08	Aluminum
22	SC-WD-06	MDF Brushed Oak - Black Stain Ral 9005 15%

Note: Please refer to detailed material overview for additional specifications

Note: All materials and finishes must be according to sample


Rev.	Date	Drawn	Check	Description
02	05-04-2017	EF		changed doors from 2 to 3 and logo size
01	08-12-2016	JDB		Added text

Project:
SCOTCH & SODA Shop in Shop

Article No.:
SCB101-00A


Article Name:
Uni table - cabinet 1302x490x570mm

Reference No.:
- **APPROVED**

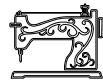

SCOTCH & SODA®
AMSTERDAM COUTURE

Variations on dimensions without tolerance values are according ISO 2768 mk

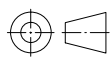


Units: mm Drawn: JDB Size: A3
Scale: NTS Date: 02-12-2016 Sheet: 2/8


This drawing remains our property and must be returned immediately at our request.
It is prohibited to distribute or show this drawing to any third party or company.
This drawing is copyrighted and any unauthorized use, distribution, reproduction or modification is illegal and must be compensated




imagebuilders // global shopfitters

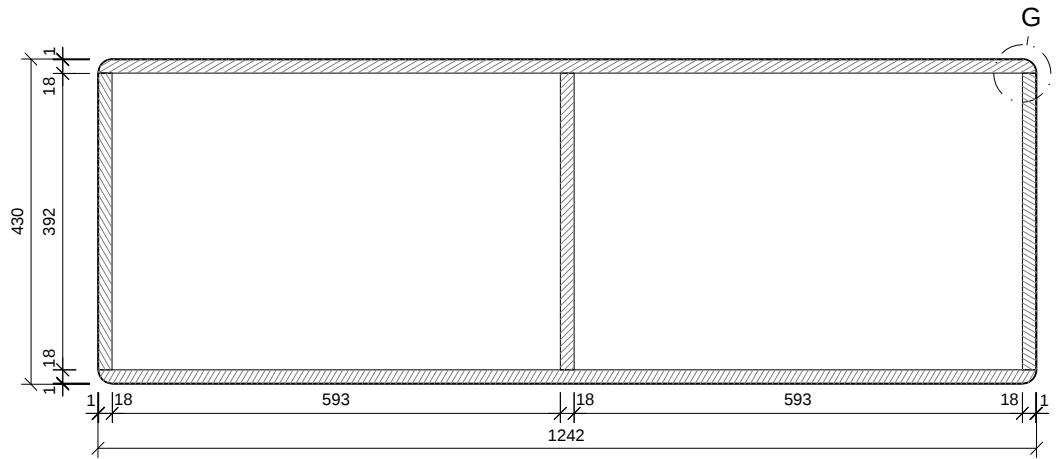


SECTION F (1:10)
截面F

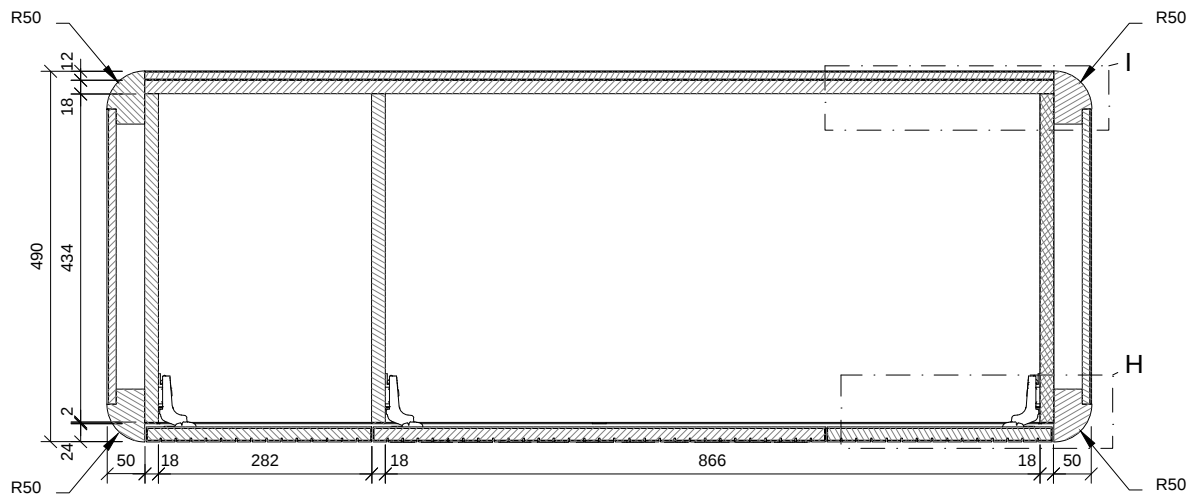


SECTION D (1:10)
截面D
门298 门598 门298

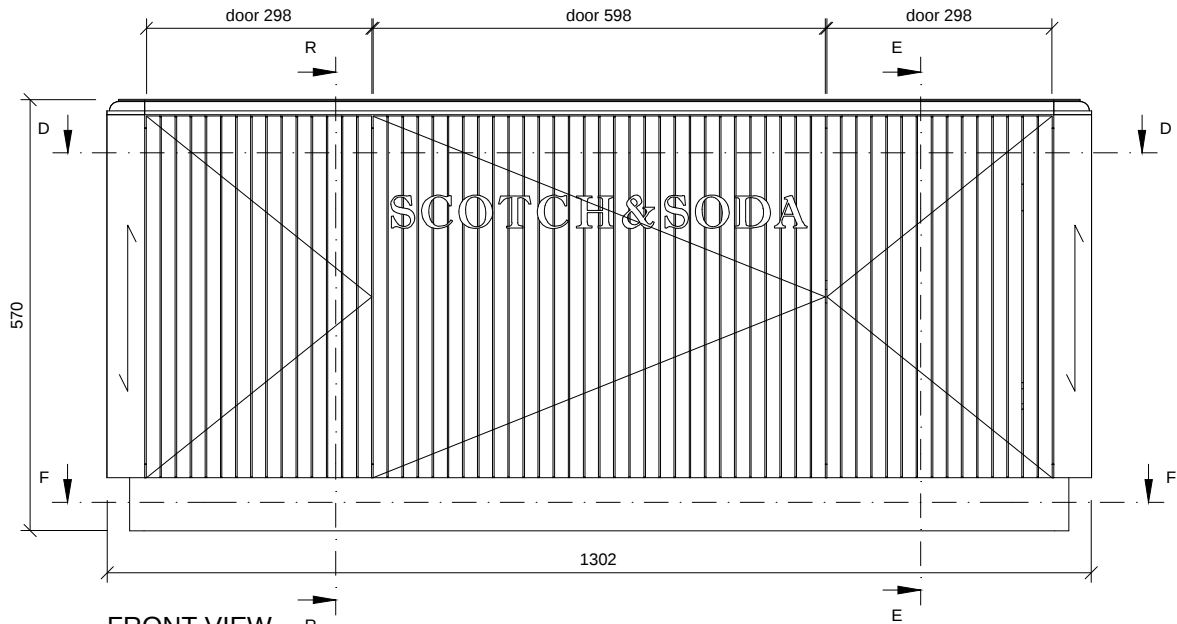


FRONT VIEW
SCALE 1:10
正面图

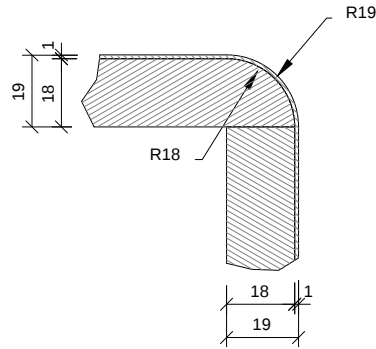


DETAIL G (1:2)
G细节

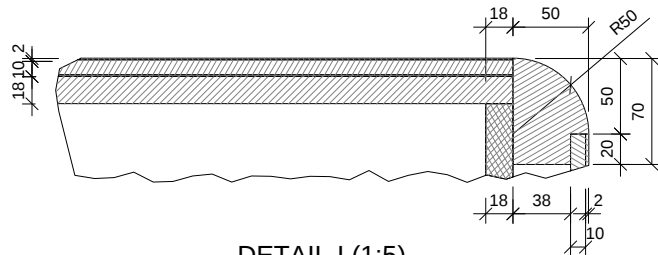


DETAIL I (1:5)
细节I

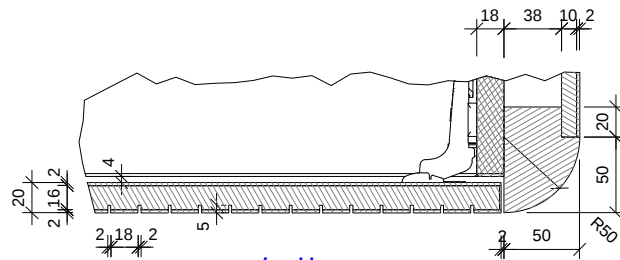

细节H
DETAIL H (1:5)

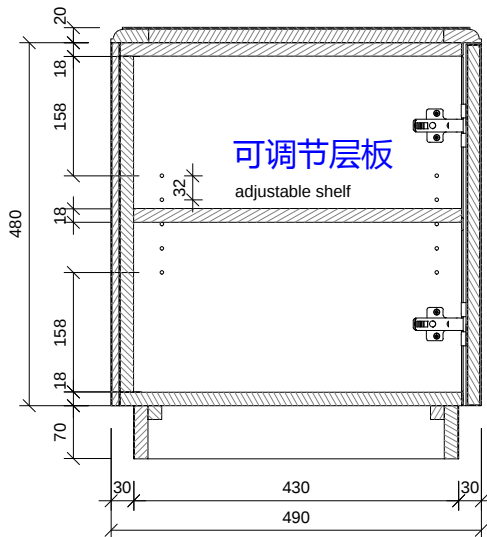

SECTION E (1:10)
截面E

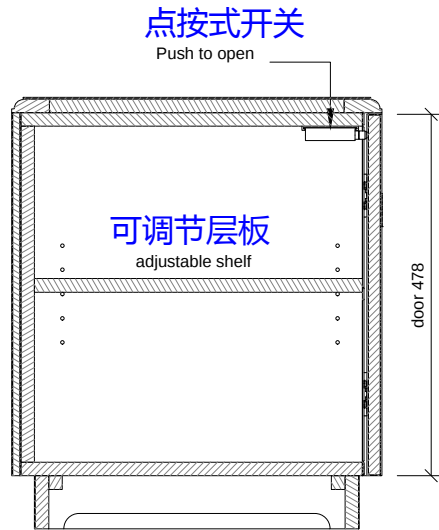

SECTION R (1:10)
截面R

MATERIALS DESCRIPTION		
Scotch & Soda SIS		
Pos.	Sample Nbr.	Finish name
1	SC-WD-01	MDF Full Core Black - Clear Coat (B1)
2	SC-WD-02	MDF Brushed Oak - Dark Stain (B1)
3	SC-WD-03	Solid Oak - Dark Stain (B1)
4	SC-WD-04	MDF Naturel (B1)
5	SC-ME-01	Metal - RAL9005 Matte Fine Structure
6	SC-ME-02	Aged Brass
7	SC-ME-03	Aged Brass Sheet Metal
8	SC-ME-04	Zinc Coated Steel
9	SC-ME-05	Metal RAL9005 - 30%
10	SC-GL-01	Strengthened Clear Glass
11	SC-GL-02	Clear Acrylic - Glass Look
12	SC-GL-03	Frosted Acylic
13	SC-GL-04	Clear Acrylic
14	SC-MI-05	Brown Leather
15	SC-MI-06	Rubber Ring - Black
16	SC-MI-07	BN Fusion Wallpaper Ambio
17	SC-MI-08	Dark Light Blocking Fabric
18	SC-MI-09	LED strip - 4000K 400Lm 12W
19	SC-MI-10	Brass Knuckle
20	SC-WD-05	Plywood
21	SC-ME-08	Aluminum
22	SC-WD-06	MDF Brushed Oak - Black Stain Ral 9005 15%
Note: Please refer to detailed material overview for additional specifications		
Note: All materials and finishes must be according to sample		

Rev.	Date	Drawn	Check	Description
02	05-04-2017	EF		changed doors from 2 to 3 and logo size
01	08-12-2016	JDB		Added text

Project: SCOTCH & SODA Shop in Shop	
Article No.: SCB101-00A	
Article Name: Uni table - cabinet 1302x490x570mm	
Reference No.: -	APPROVED

SCOTCH&SODA®
AMSTERDAM COUTURE

Variations on dimensions without tolerance values are according ISO 2768 mk

Units: mm
Scale: NTS

Drawn: JDB
Date: 02-12-2016

Size: A3
Sheet: 3/8

This drawing remains our property and must be returned immediately at our request.
It is prohibited to distribute or show this drawing to any third party or company.
This drawing is copyrighted and any unauthorized use, distribution, reproduction or modification is illegal and must be compensated