


**GROUND FLOOR (±0.00)**

SKALA 1 : 10



WALL	Thk: (mm)	L (m)	H (m)	A (m <sup>2</sup> )	Remark
External	120	22.03	3.5	77.10	Window Area excluded.
Internal	90	28.13	3.65	102.67	Door Area included

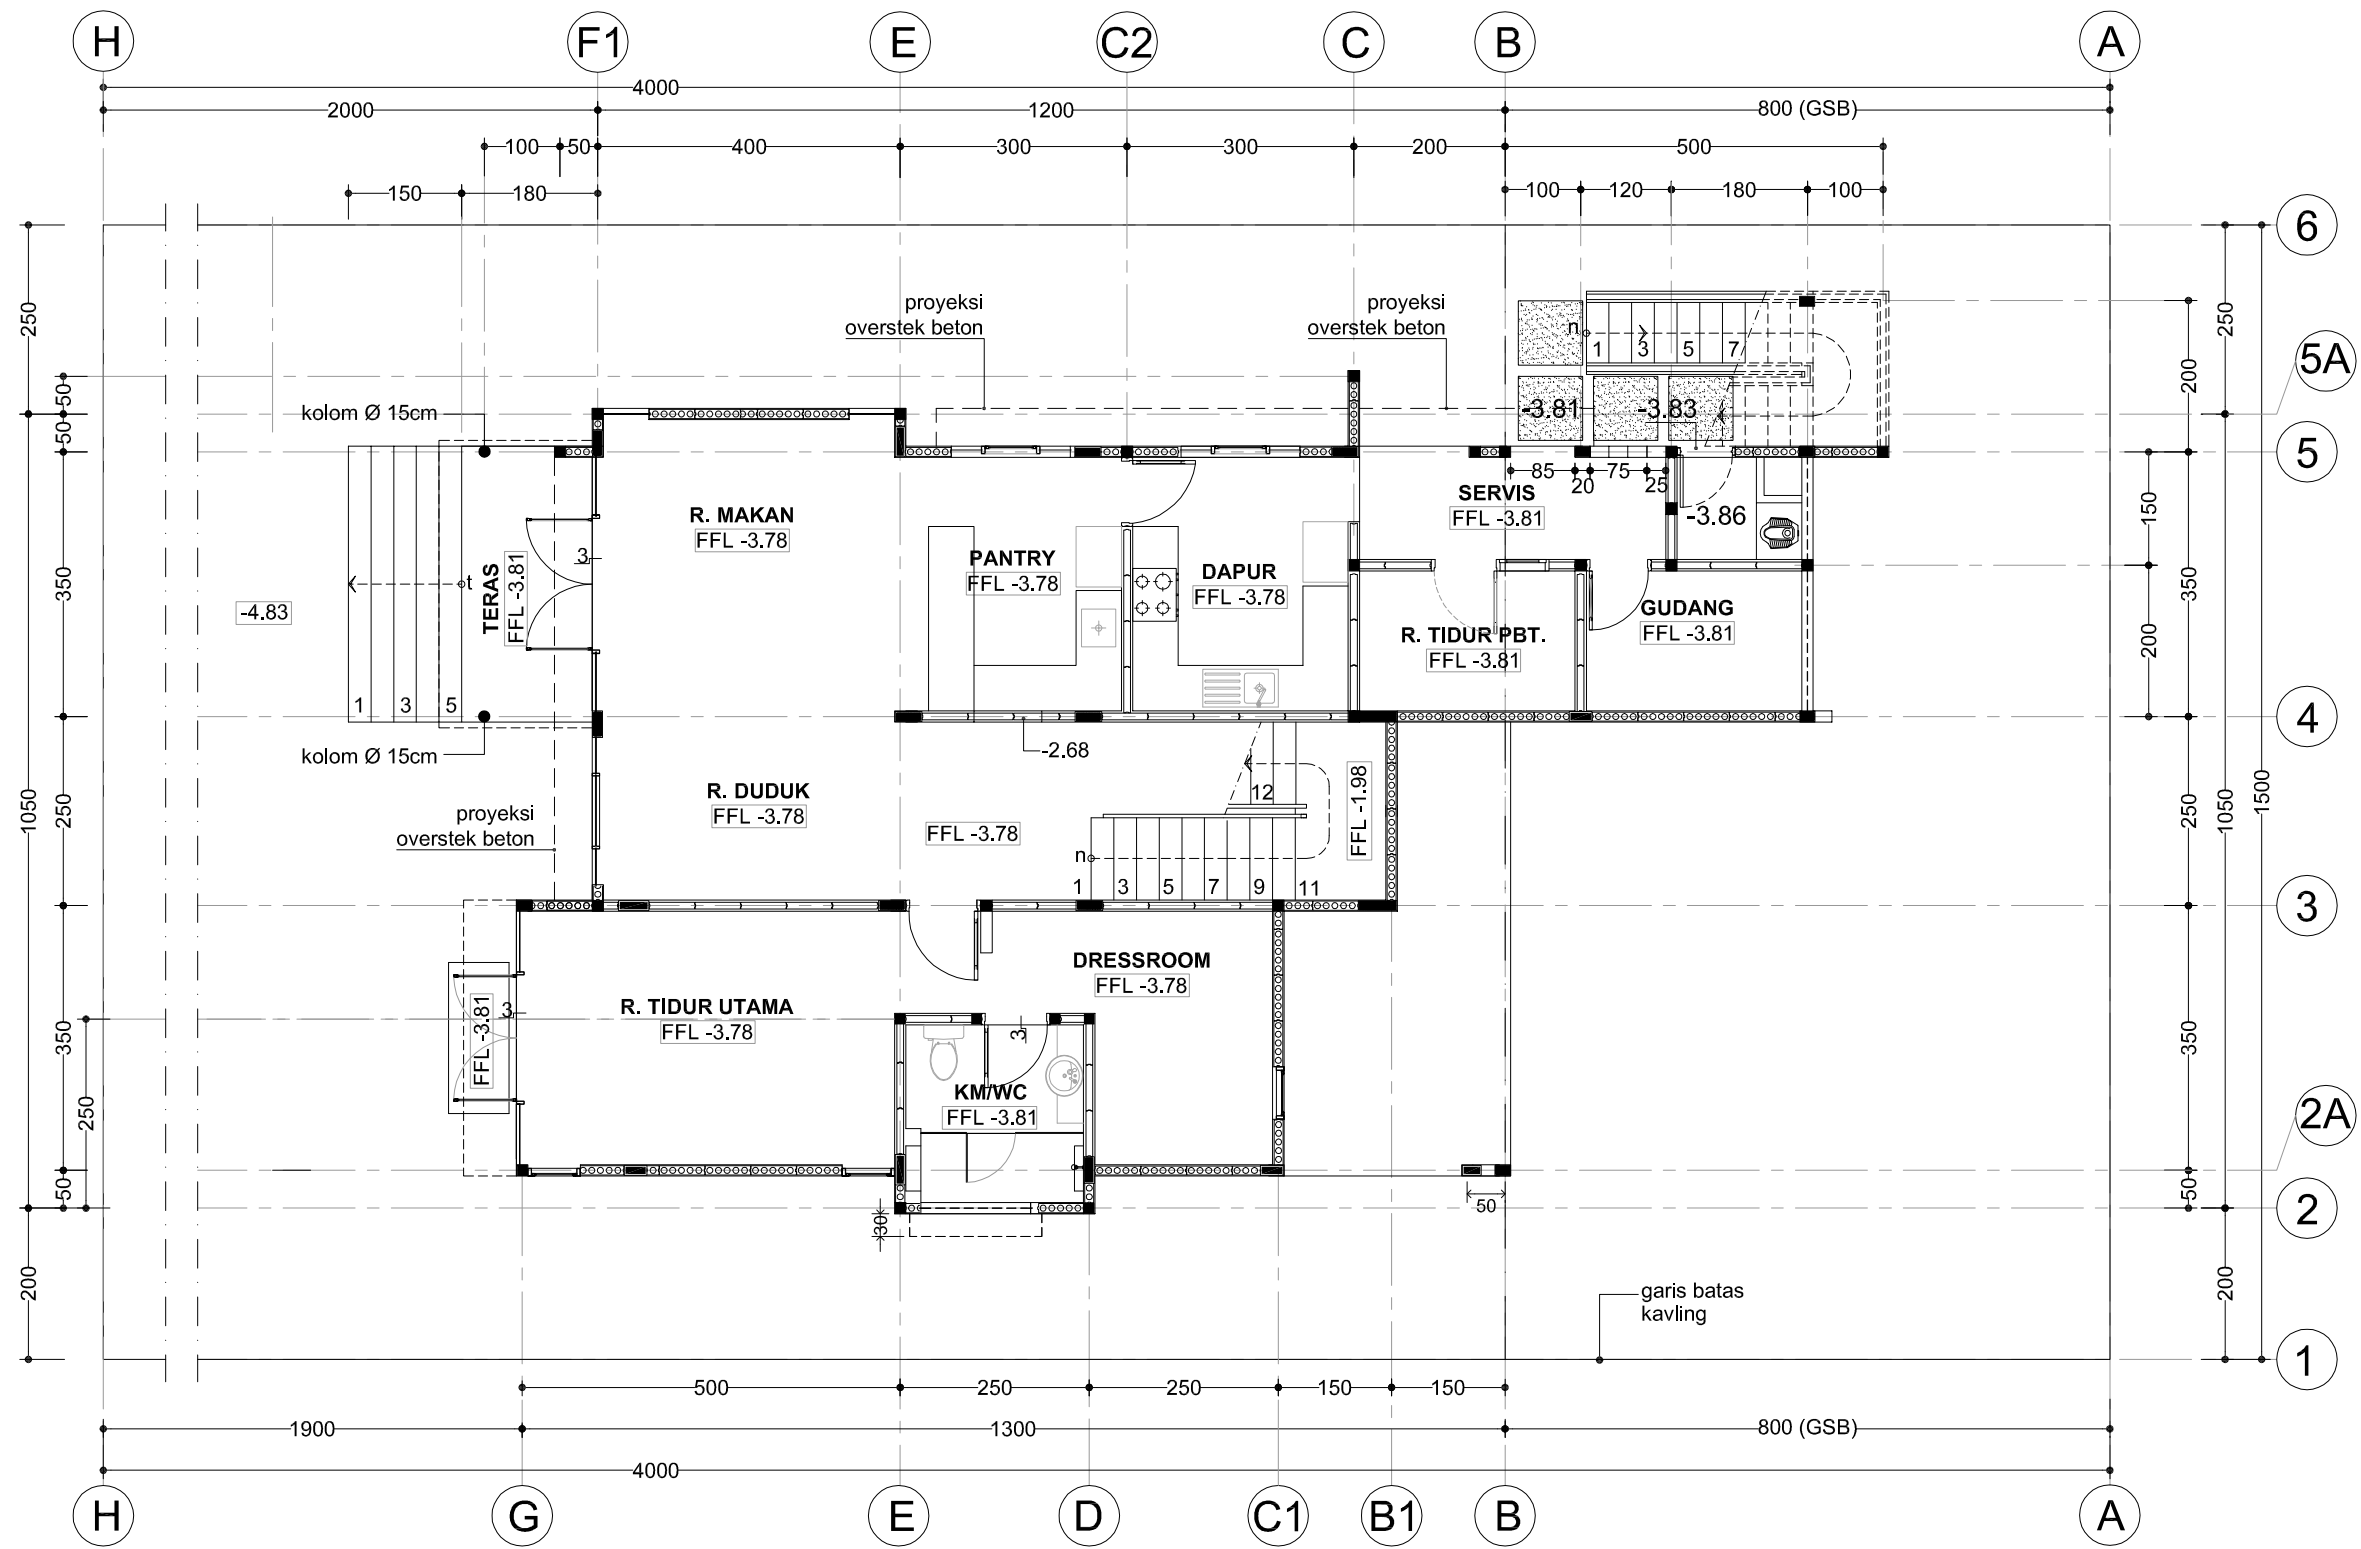

**LOWER FLOOR (FFL.-3.78)**

SKALA 1 : 100



WALL	Thk: (mm)	L (m)	H (m)	A (m <sup>2</sup> )	Remark
External	120	26.93	3.5	94.26	Window Area excluded.
Internal	90	33.02	3.65	120.52	Door Area included

